



OXFORD COMMONS

Close To Everything, Far From Ordinary



2 2
112 Mulberry Lane O r M ,
e r n





OXFORD COMMONS



le a n



le a n

a eau

2029 Sq. Ft.

ATEA


2,299 Sq. Ft.

One Story

3 bed, 2 bath

*Bonus Room Options

These drawings are artistic interpretations and may or may not include optional materials and/or upgrades to the base home plan.

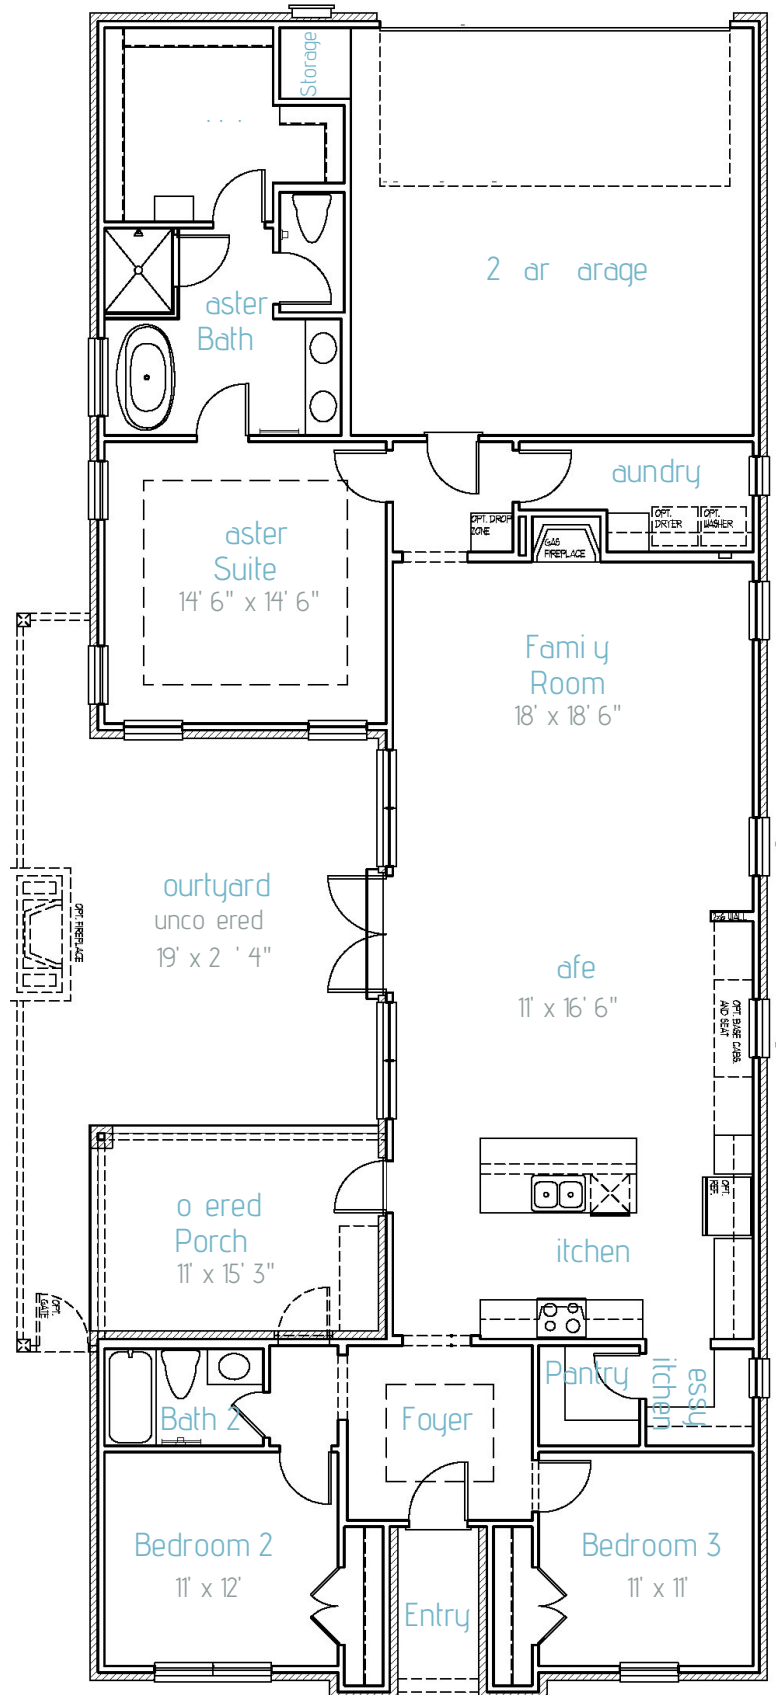

Chateau II

2398 Sq. Ft.



OXFORD COMMONS





le a n



le a n

ATEA II

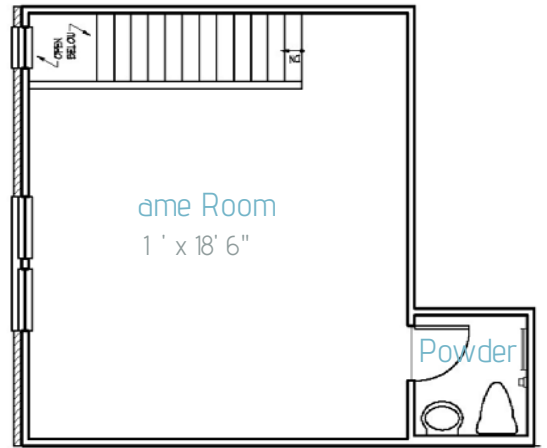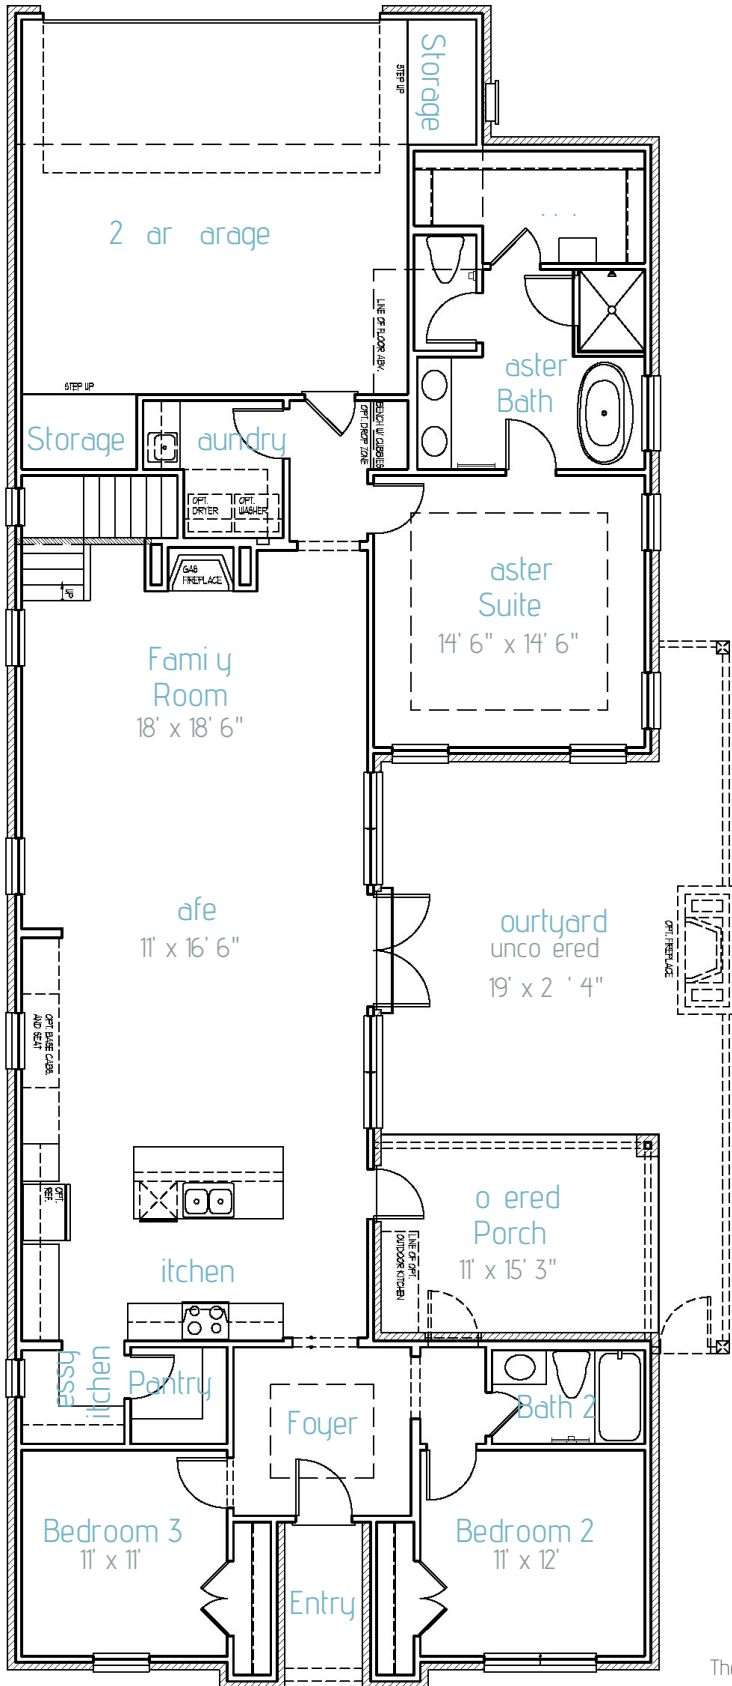

2,398 Sq. Ft.
One Story
3 bed, 2 bath
Bonus Room

These drawings are artistic interpretations and may or may not include optional materials and or upgrades to the base home plan.





OXFORD COMMONS




le a n



le a n

2060 Sq. Ft.

ul n

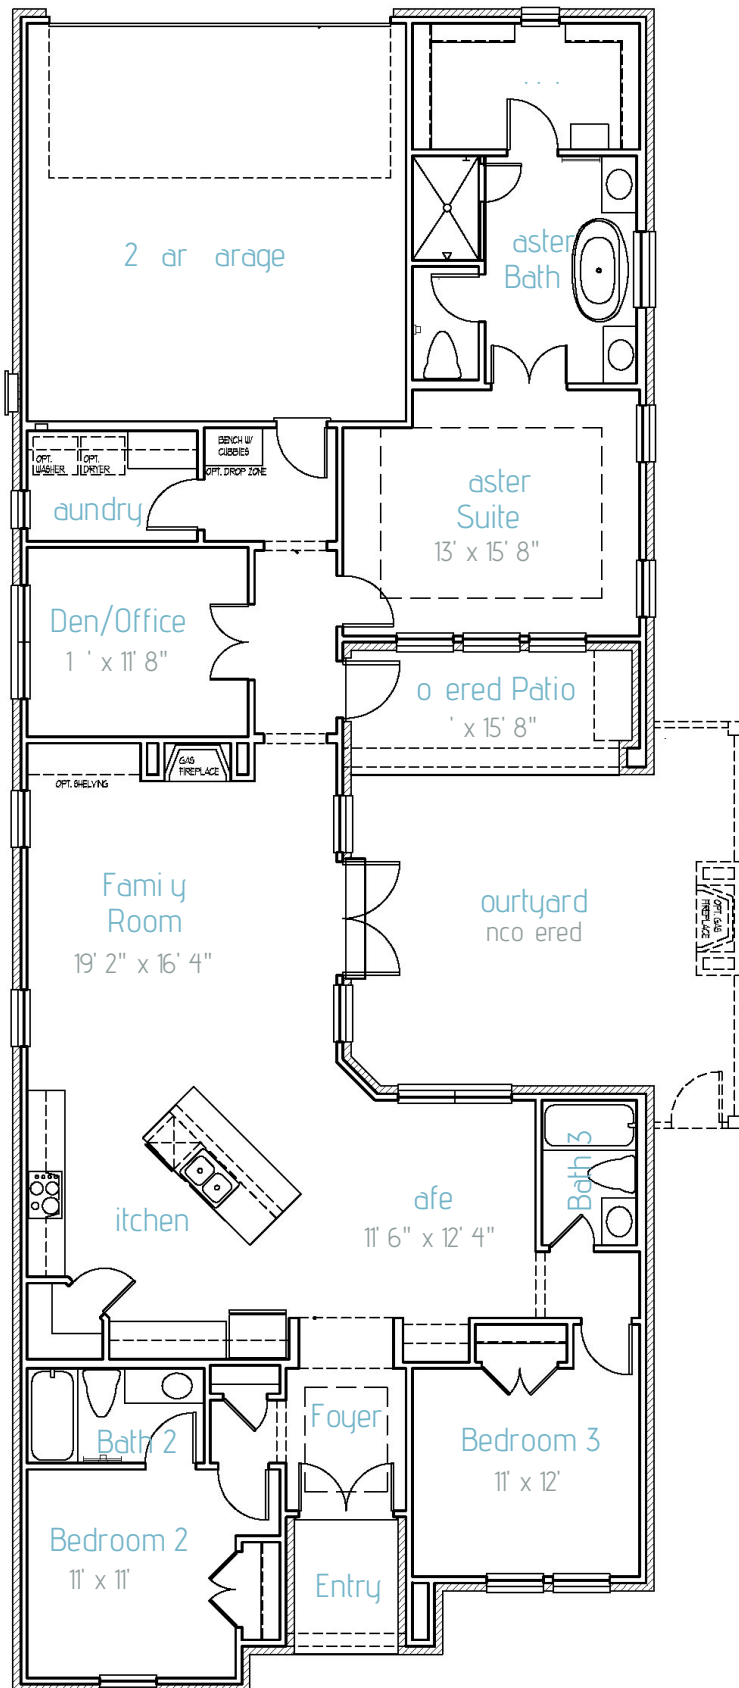

2,660 Sq. Ft.
One Story
3 bed, 3 bath
+ Den/Office

These drawings are artistic interpretations and may or may not include optional materials and/or upgrades to the base home plan.



OXFORD COMMONS

1803 Sq.Ft.

n n




le a n



le a n

AV1 0

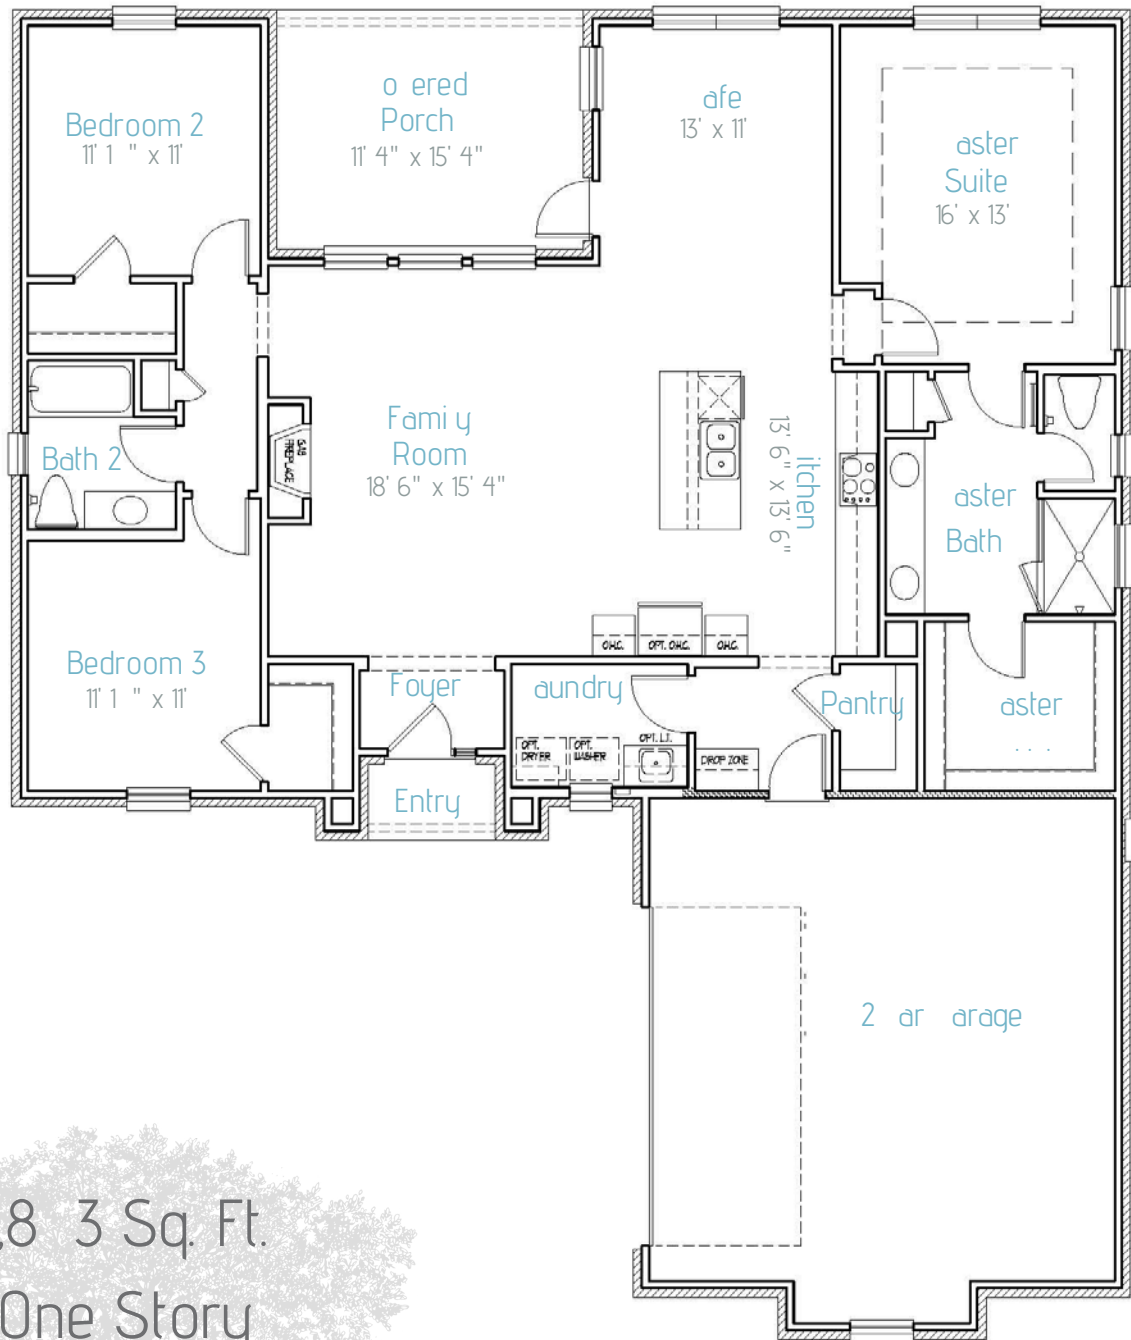

1,833 Sq. Ft.
One Story
3 bed, 2 bath

These drawings are artistic interpretations and may or may not include optional materials and or upgrades to the base home plan.





OXFORD COMMONS



le a n




le a n

2118 Sq. Ft.

Mar elle

MARSEILLE

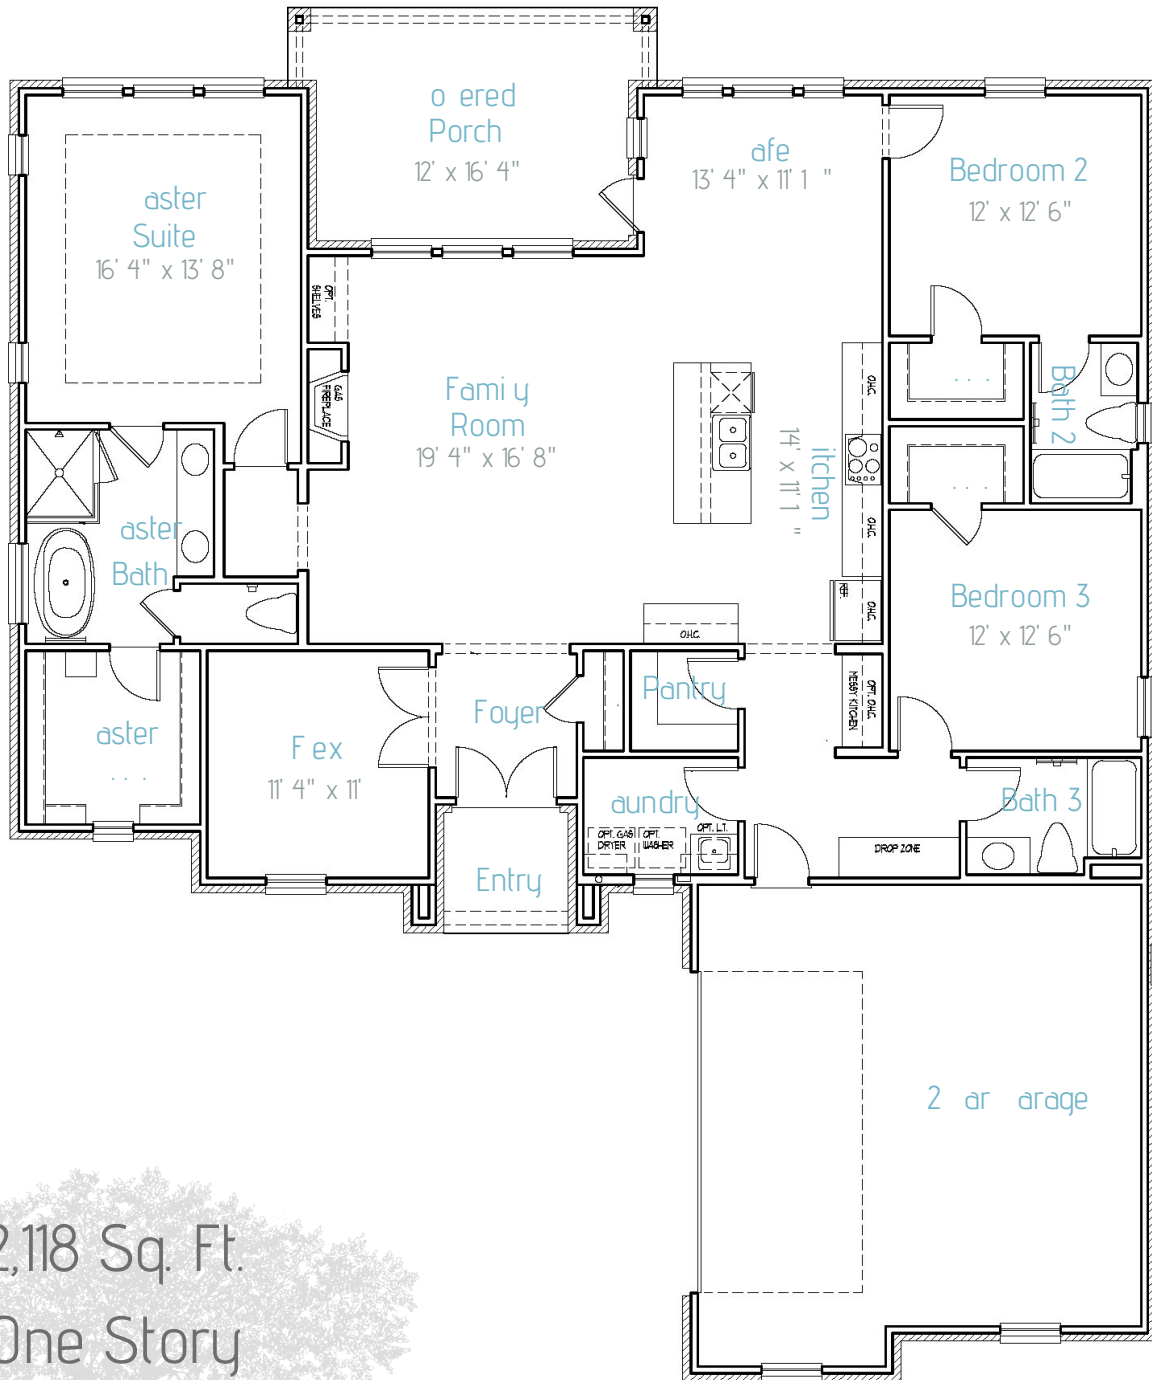

2,118 Sq. Ft.

One Story

3 bed, 3 bath

+ Study/Flex Room

These drawings are artistic interpretations and may or may not include optional materials and or upgrades to the base home plan.

www.theoxfordcommons.com

112 Mulberry Lane, Oxford MS 38655

Phone: 662-236-0060





OXFORD COMMONS




2302 Sq. Ft.

Lexington

le a n



LE 1 TO

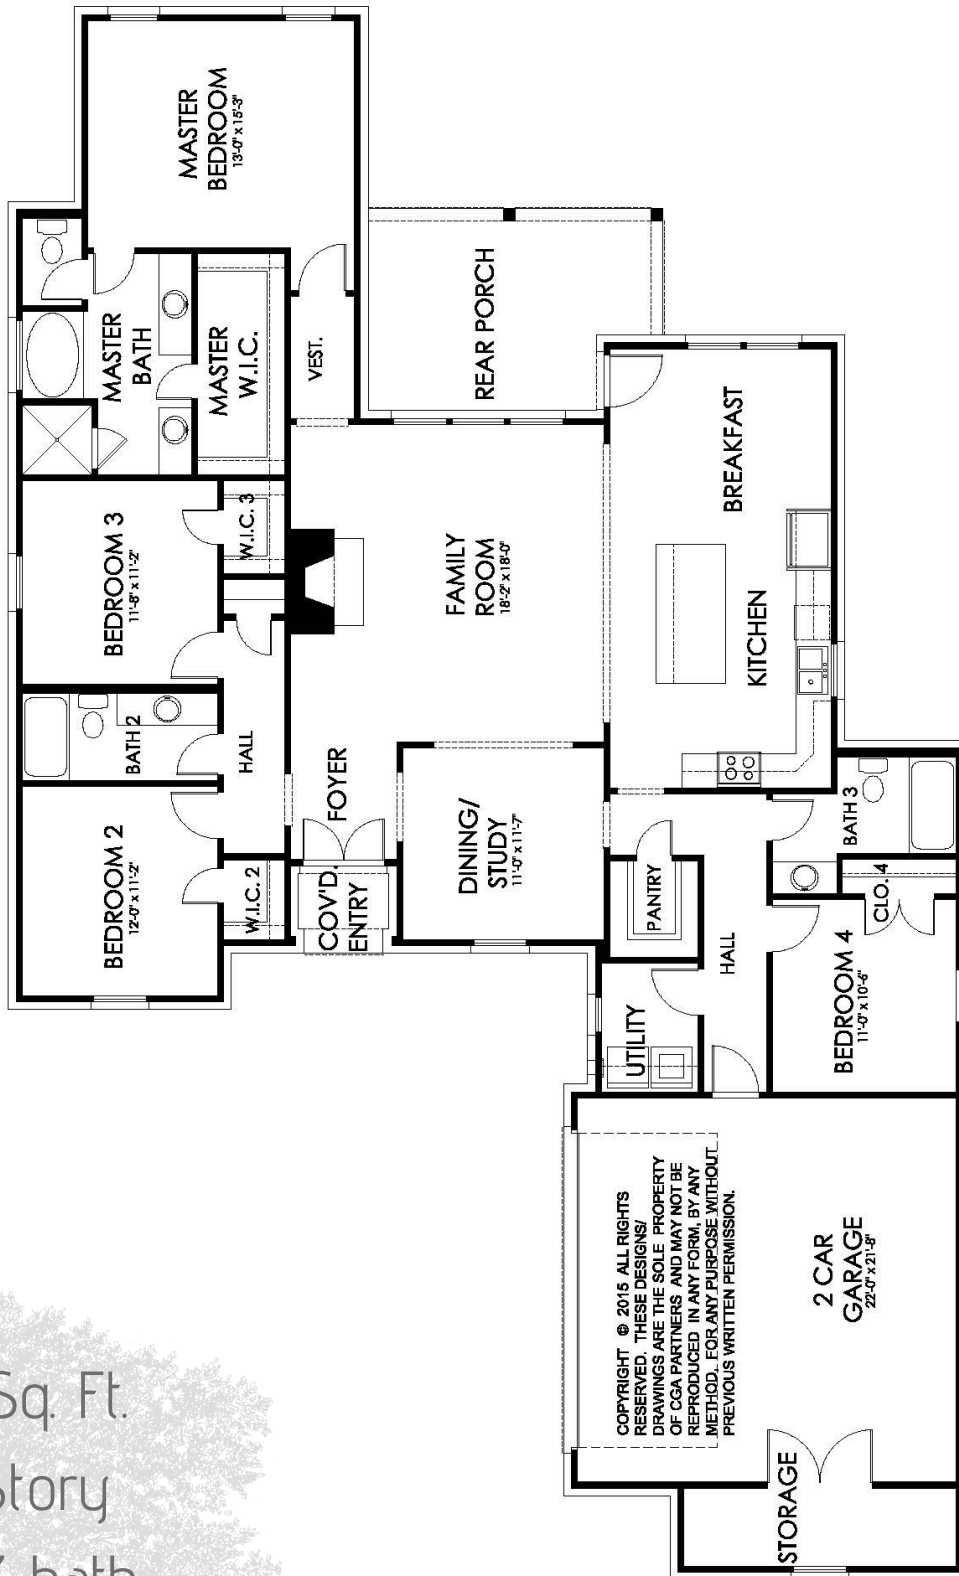

2,322 Sq. Ft.
One Story
4 bed, 3 bath

These drawings are artistic interpretations and may or may not include optional materials and or upgrades to the base home plan.





OXFORD COMMONS



le a n



le a n

l ar

2405 Sq. Ft.

OLMAR



2,455 Sq. Ft.

One Story

3 bed, 2.5 - 3 bath

+ Study or

Optional Bedroom

These drawings are artistic interpretations and may or may not include optional materials and or upgrades to the base home plan.

www.theoxfordcommons.com

112 Mulberry Lane, Oxford MS 38655

Phone: 662-236-0060





OXFORD COMMONS




Man e lle

2580 Sq. Ft.

le a n



MA EVILLE



2,58 Sq. Ft.
One Story
4 bed, 3 bath

These drawings are artistic interpretations and may or may not include optional materials and or upgrades to the base home plan.





OXFORD COMMONS

2650 Sq. Ft.




eaure ar

le a n



EA RE AR

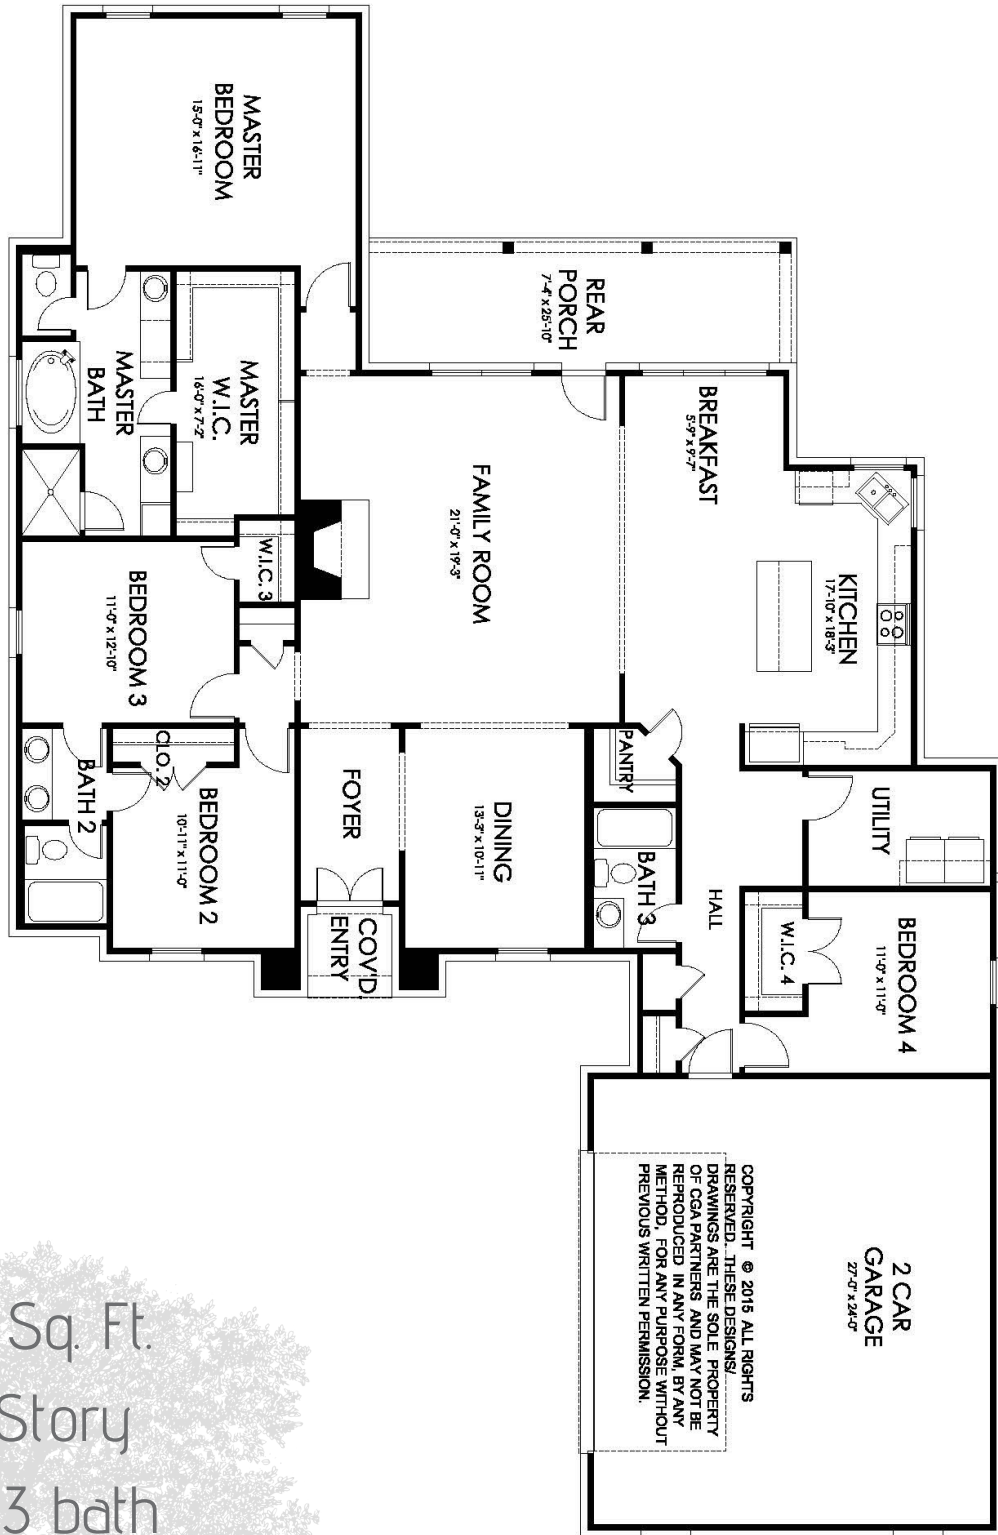

2,65 Sq. Ft.
One Story
4 bed, 3 bath

These drawings are artistic interpretations and may or may not include optional materials and or upgrades to the base home plan.





OXFORD COMMONS

2598 Sq. Ft.

Lyn




le a n



le a n

LO

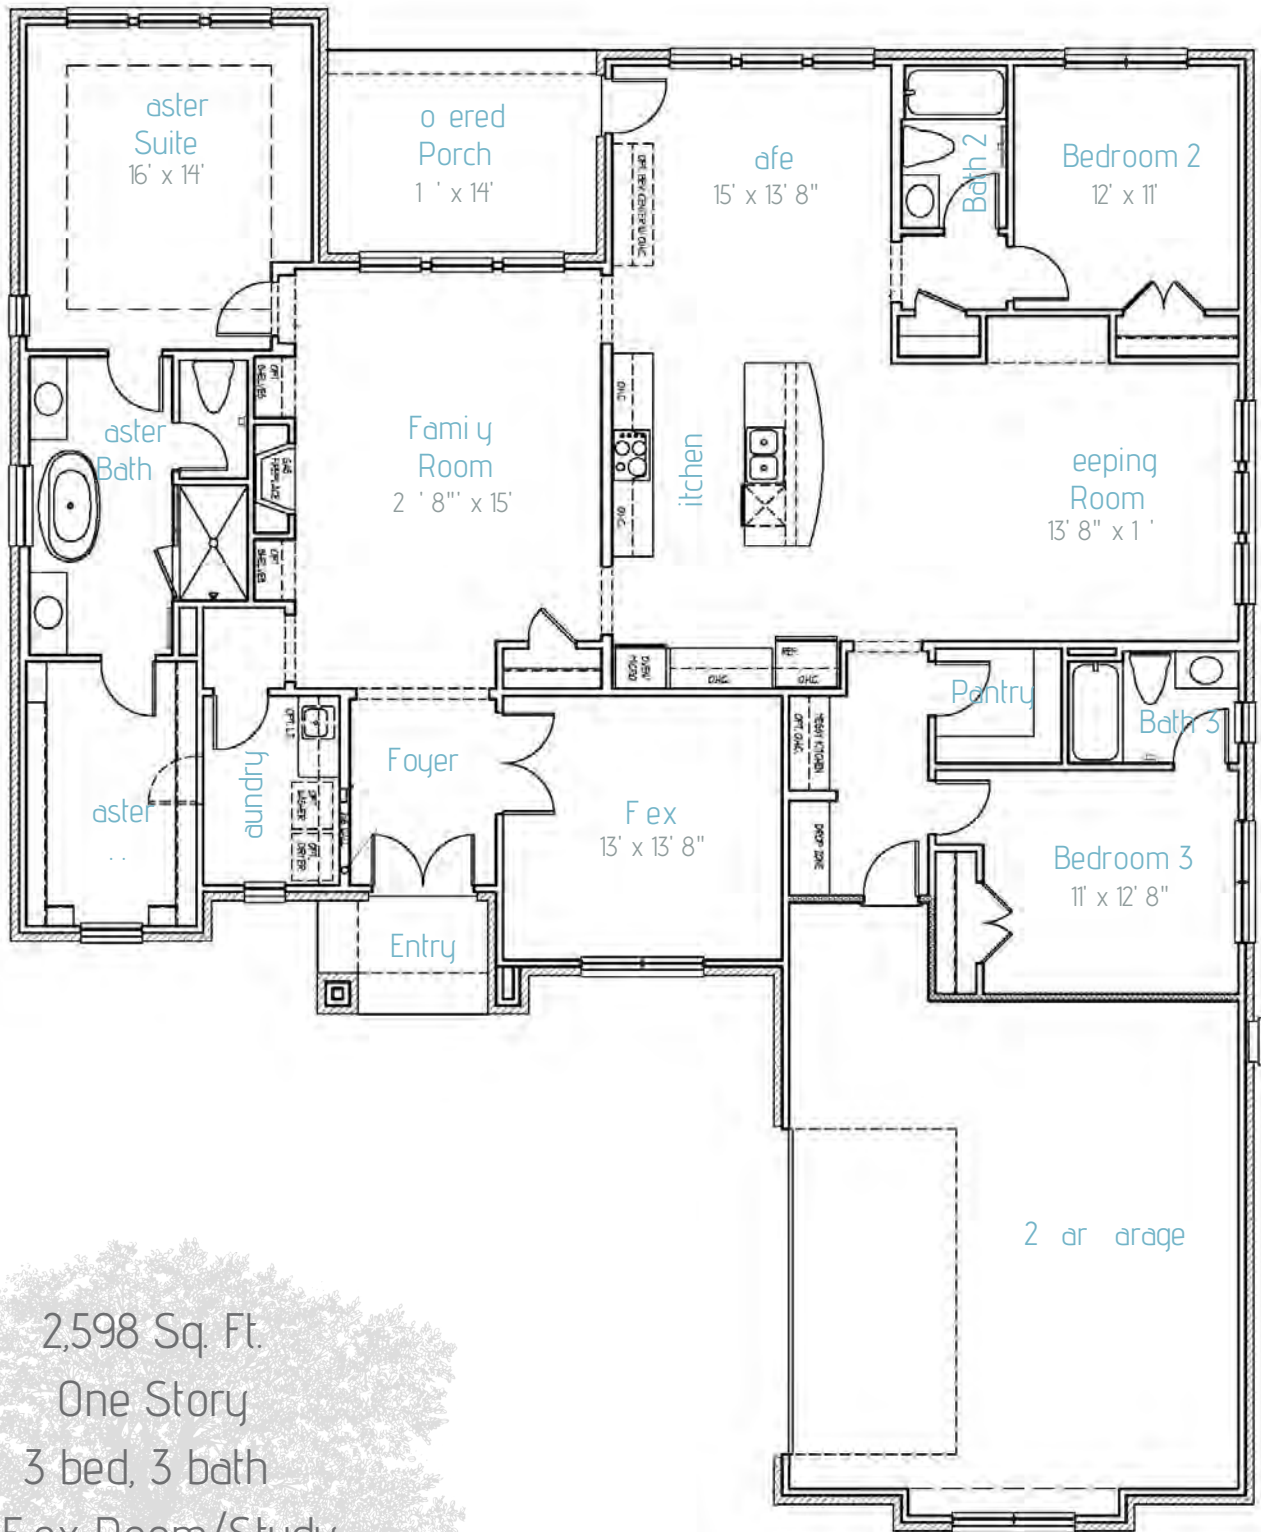

2,598 Sq. Ft.

One Story

3 bed, 3 bath

+ Flex Room/Study

*Bonus Room Options available

These drawings are artistic interpretations and may or may not include optional materials and or upgrades to the base home plan.

www.theoxfordcommons.com

112 Mulberry Lane, Oxford MS 38655

Phone: 662-236-0060





OXFORD COMMONS



le a n
nu





le a n
nu

nu O n
3130 - 3436 Sq. Ft.


Lyon II



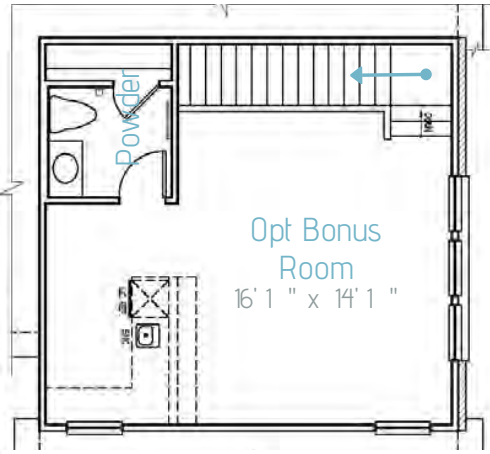
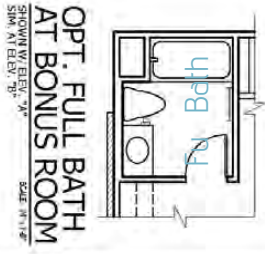


OPT. BONUS ROOM
SHOWN W/ ELEV. "A"
SIM. AT ELEV. "B"
SCALE: 1/8"

MAIN FLOOR PLAN W/ OPT. BONUS ROOM
SHOWN W/ ELEV. "A"
SIM. AT ELEV. "B"
SCALE: 1/8"

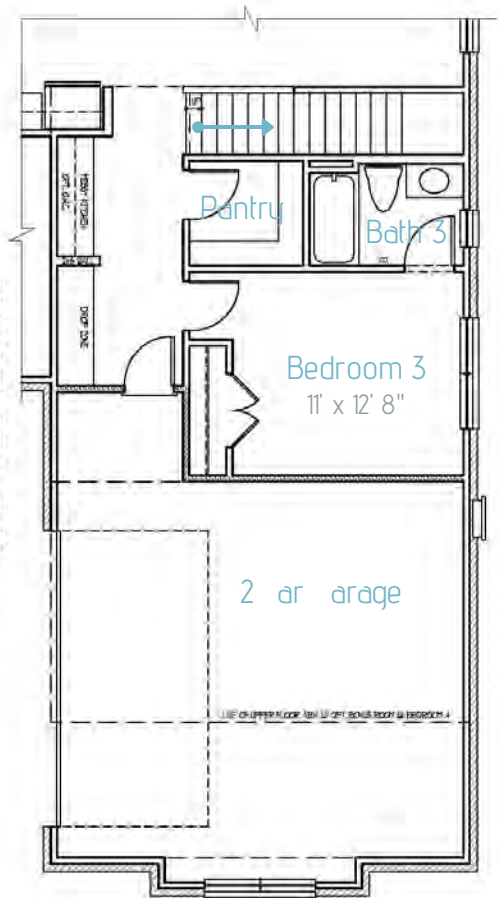

OPT. BONUS ROOM W/ BEDROOM 4 AND BATH 4
SHOWN W/ ELEV. "A"
SIM. AT ELEV. "B"
SCALE: 1/8"

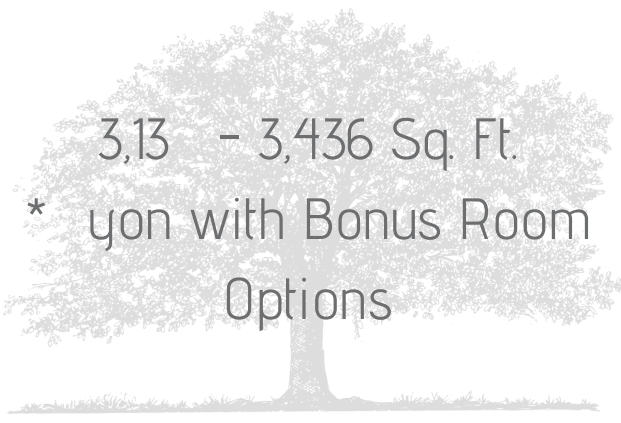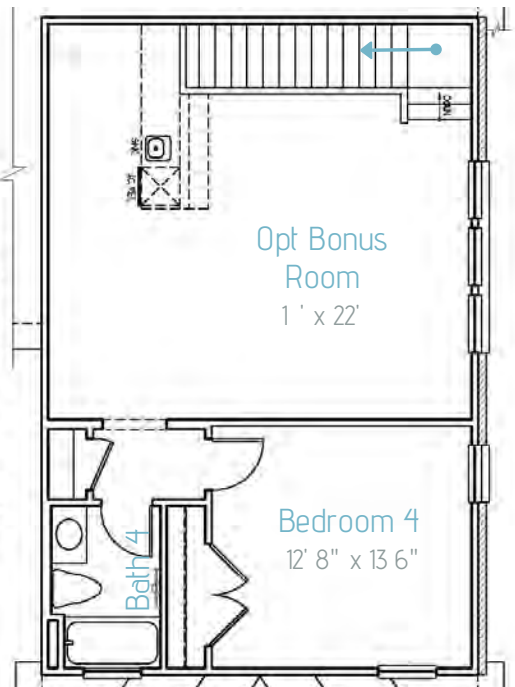

3,13 - 3,436 Sq. Ft.
* you with Bonus Room Options

These drawings are artistic interpretations and may or may not include optional materials and or upgrades to the base home plan.





OXFORD COMMONS



le a n




le a n

2691 Sq. Ft.

Le Man

LEMA S

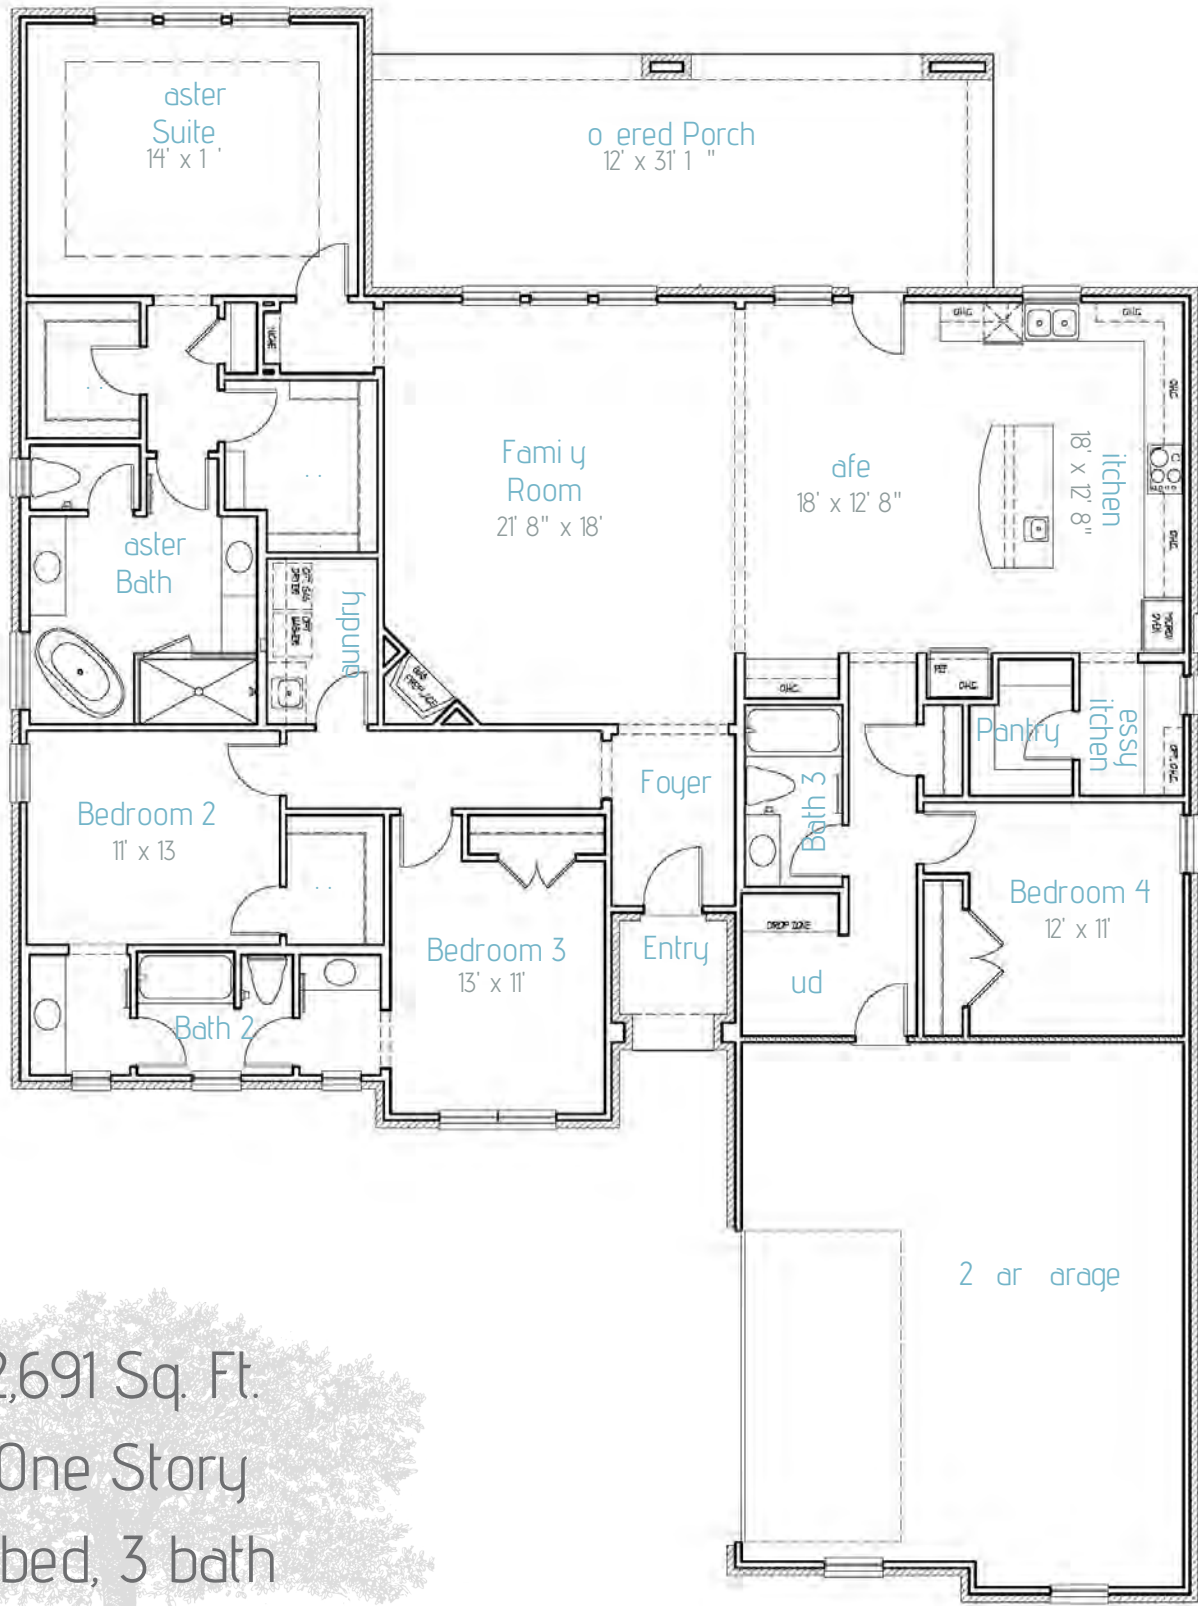

2,691 Sq. Ft.

One Story

4 bed, 3 bath

*Bonus Room Options

These drawings are artistic interpretations and may or may not include optional materials and or upgrades to the base home plan.

www.theoxfordcommons.com

112 Mulberry Lane, Oxford MS 38655

Phone: 662-236-0060





OXFORD COMMONS



le a n
nu



le a n
nu

Le Mans II

3146 - 3307 Sq. Ft.



LE MA S II


OPT. BATH 4
NOTES AT OPT.
BONUS ROOM 1



SCALE 1/4" = 1'-0"


OPT. BONUS ROOM 1 NOTES AT ELEV. "A"

SCALE 1/4" = 1'-0"

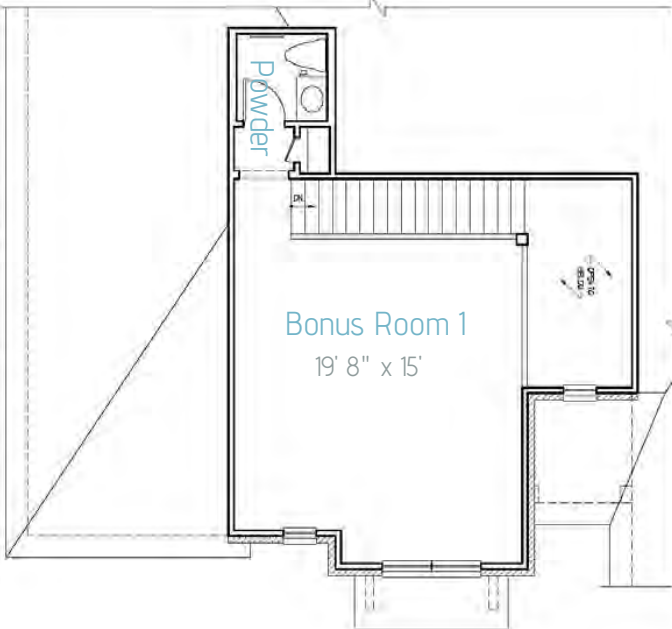

OPT. BONUS ROOM 2 NOTES AT ELEV. "A"

SCALE 1/4" = 1'-0"

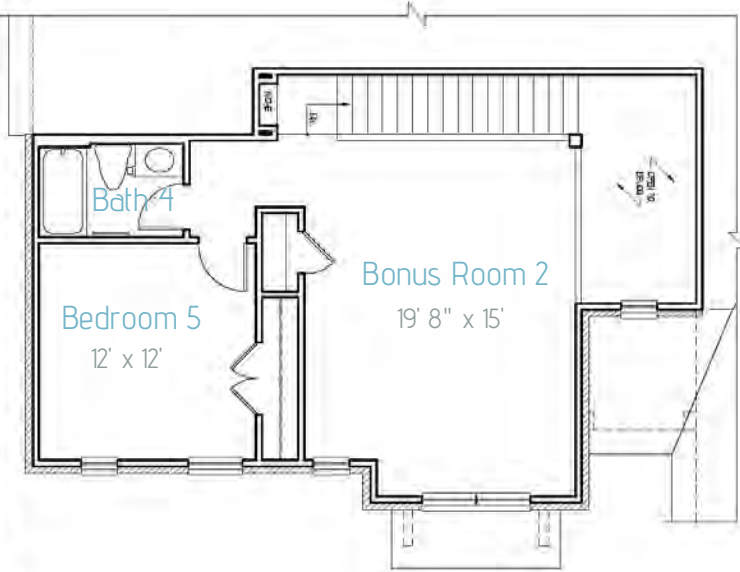


HATCHING LEGEND
MATERIAL 02222222

PARTIAL MAIN FLOOR NOTES
W/ OPT. BONUS ROOM 1 AND
GARAGE RIG

SCALE 1/4" = 1'-0"

ELEVATION "A" SHOWN

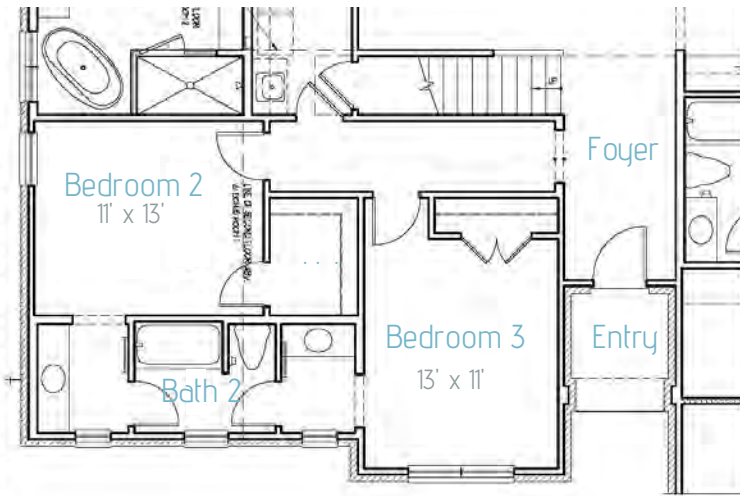

3,146 - 3,300 Sq. Ft.

One Story

4 bed, 3 bath

*Bonus Room Options

These drawings are artistic interpretations and may or may not include optional materials and or upgrades to the base home plan.

www.theoxfordcommons.com

112 Mulberry Lane, Oxford MS 38655

Phone: 662-236-0060





OXFORD COMMONS



le a n




le a n

r eau

2741 Sq. Ft.

OR EA

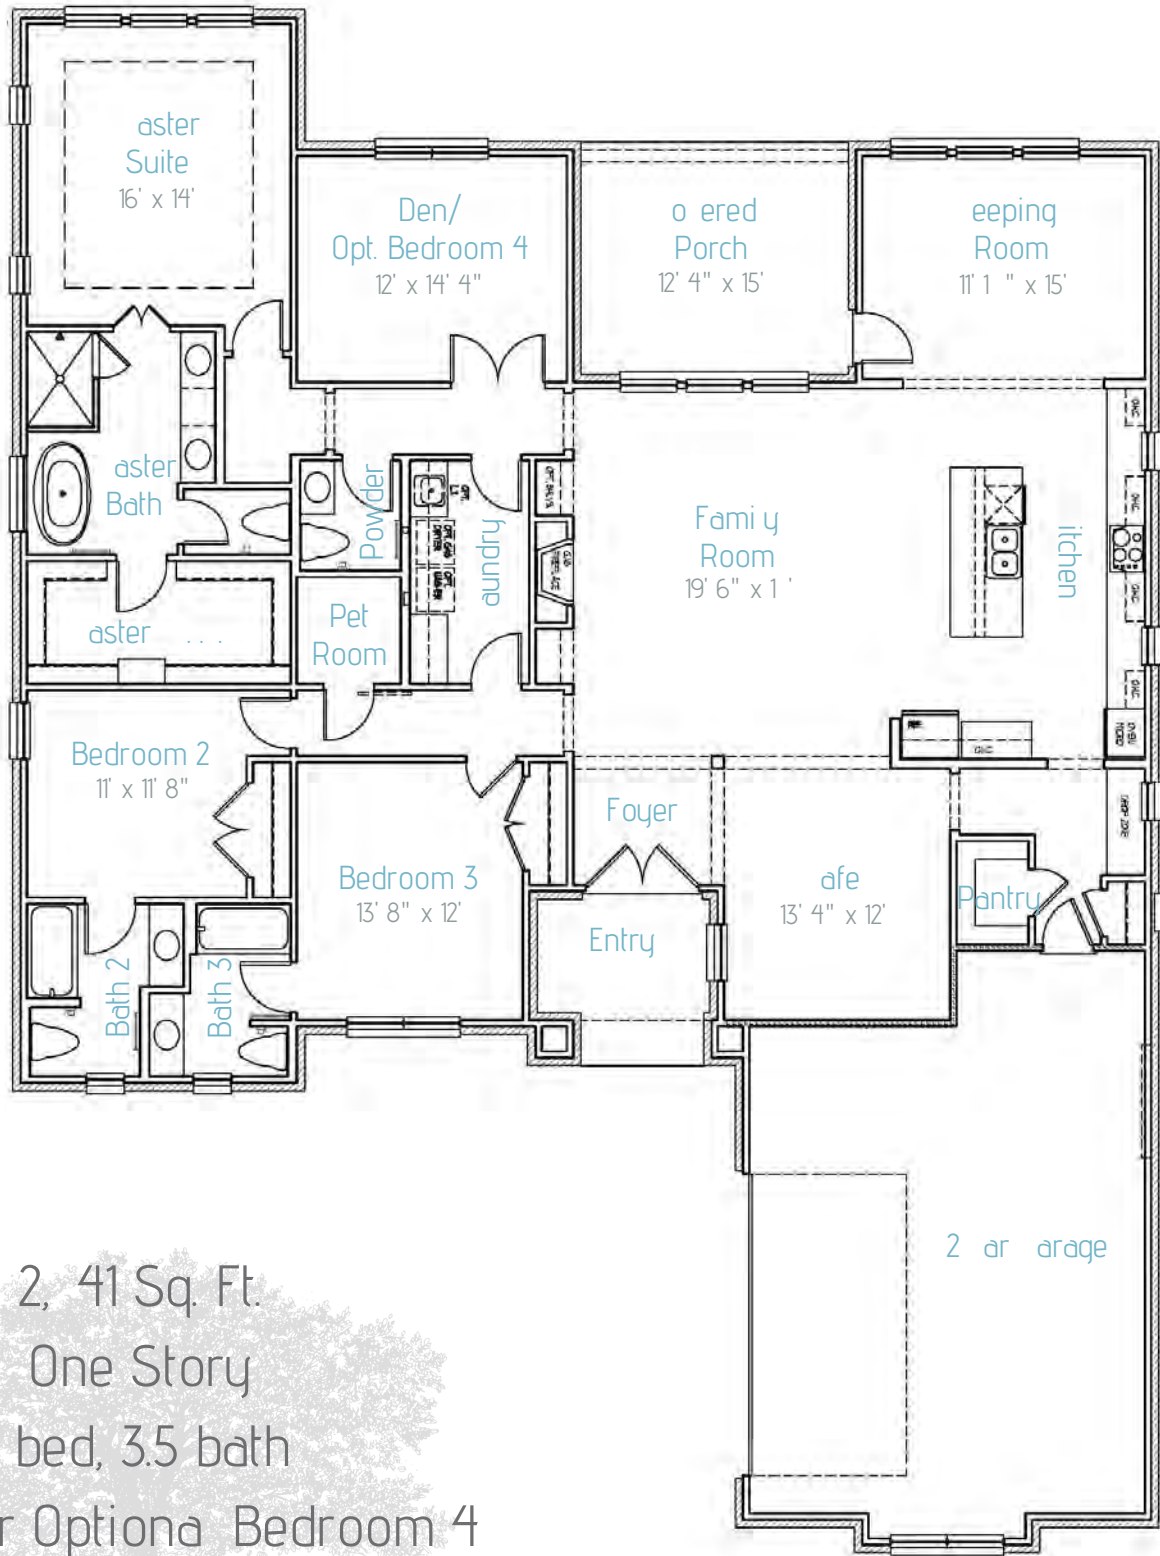

2, 41 Sq. Ft.
One Story
3 bed, 3.5 bath
+ Study or Optional Bedroom 4
*Bonus Room Options

These drawings are artistic interpretations and may or may not include optional materials and or upgrades to the base home plan.





OXFORD COMMONS

2
nu
2
O
n





le a n
nu

r eau




le a n
nu


OPT. BONUS ROOM 1 NOTES AT ELEV. "A"
SCALE 1/4" = 1'-0"

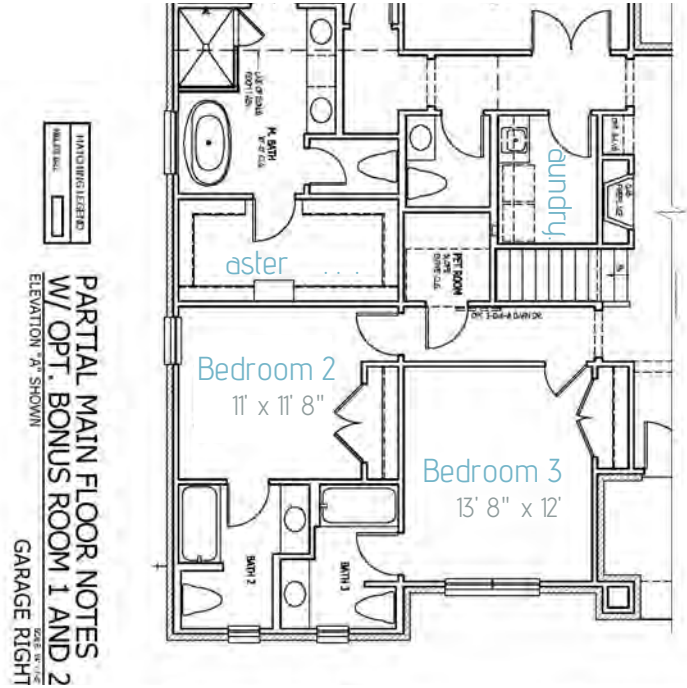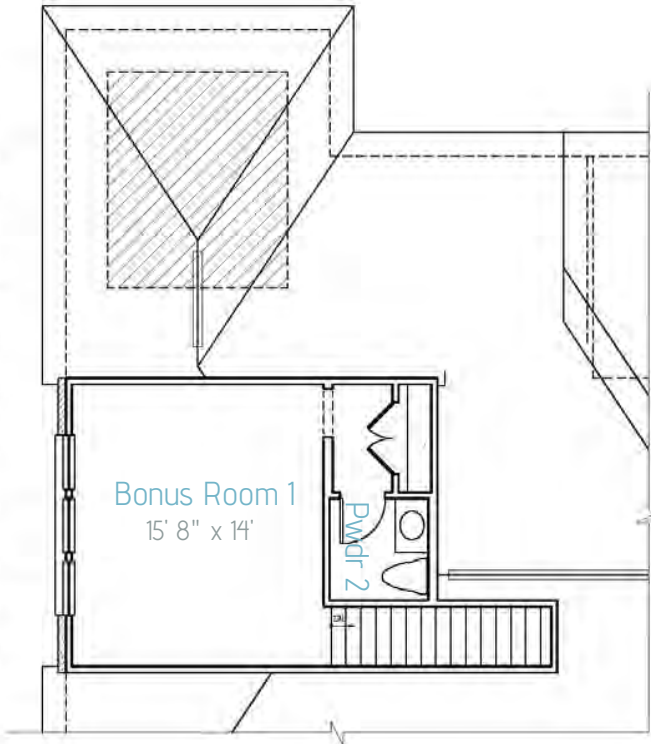


OPT. BONUS ROOM 2 NOTES AT ELEV. "A"
SCALE 1/4" = 1'-0"

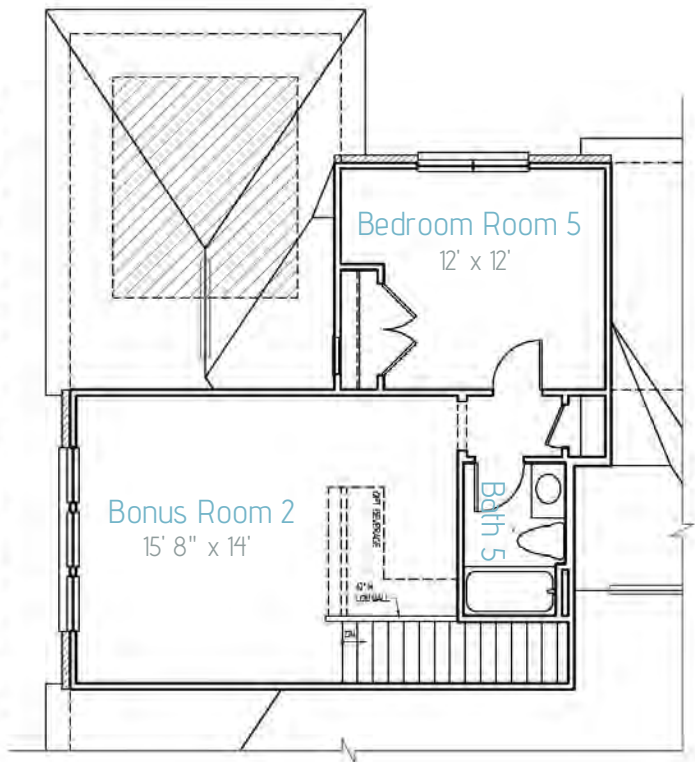

OPT. BEVERAGE CENTER AT BONUS ROOM
SCALE 1/4" = 1'-0"

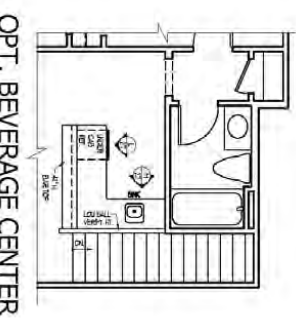

OPT. BATH 5 NOTES AT OPT. BONUS ROOM 1
SCALE 1/4" = 1'-0"

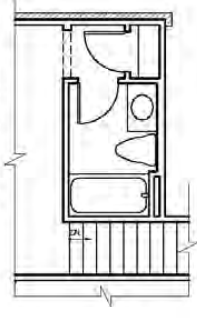

3, - 3,349 Sq. Ft.
*Bordeaux with Bonus Room Options

These drawings are artistic interpretations and may or may not include optional materials and or upgrades to the base home plan.





OXFORD COMMONS

2786 Sq. Ft.

Ma n




le a n



le a n



MAISO

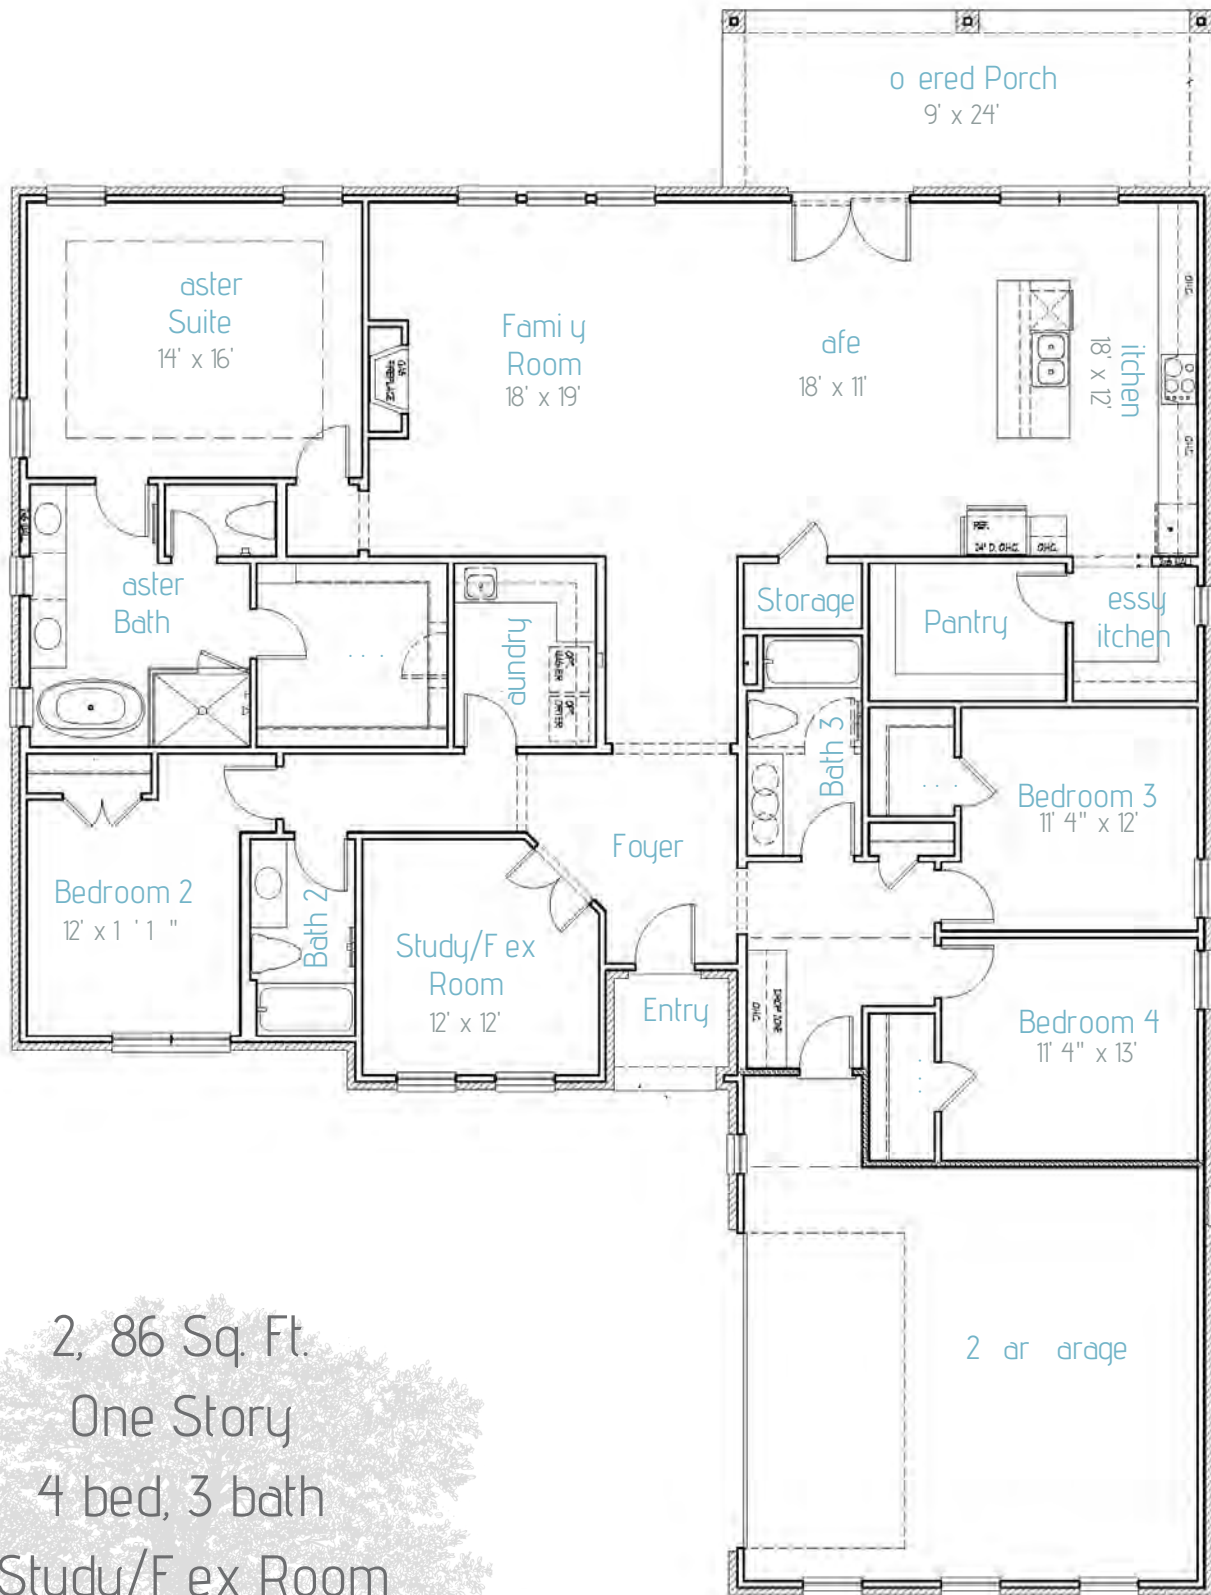

2,866 Sq. Ft.

One Story

4 bed, 3 bath

+ Study/Exec Room

*Bonus Room Options

These drawings are artistic interpretations and may or may not include optional materials and or upgrades to the base home plan.

www.theoxfordcommons.com

112 Mulberry Lane, Oxford MS 38655

Phone: 662-236-0060





3203 - 3488 Sq. Ft.

Maison II



le a n
nu




le a n
nu

MAISO II


PARTIAL MAIN FLOOR AT
OPT. BONUS ROOMS

SCALE: 1/4" = 1'-0"

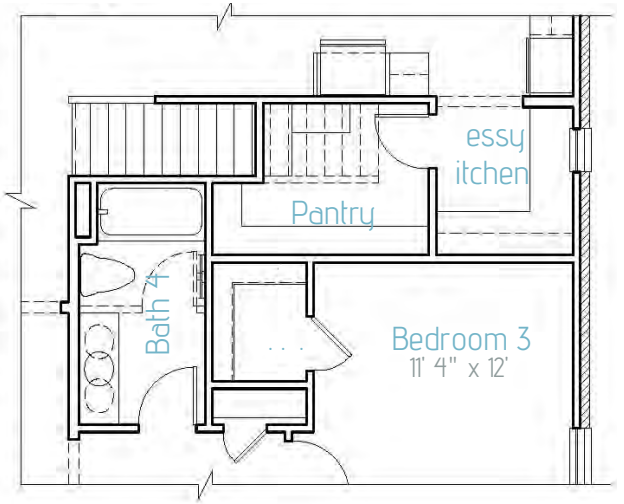


PARTIAL UPPER FLOOR AT OPT. BONUS ROOM
W/ BEDROOM 5 AND BATH 4

SCALE: 1/4" = 1'-0"

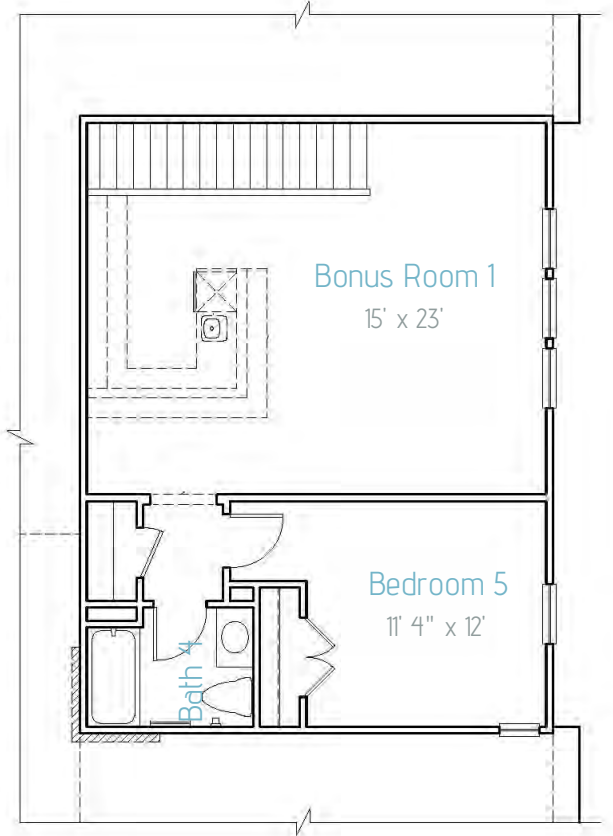


PARTIAL UPPER FLOOR AT
OPT. BONUS ROOM

SCALE: 1/4" = 1'-0"

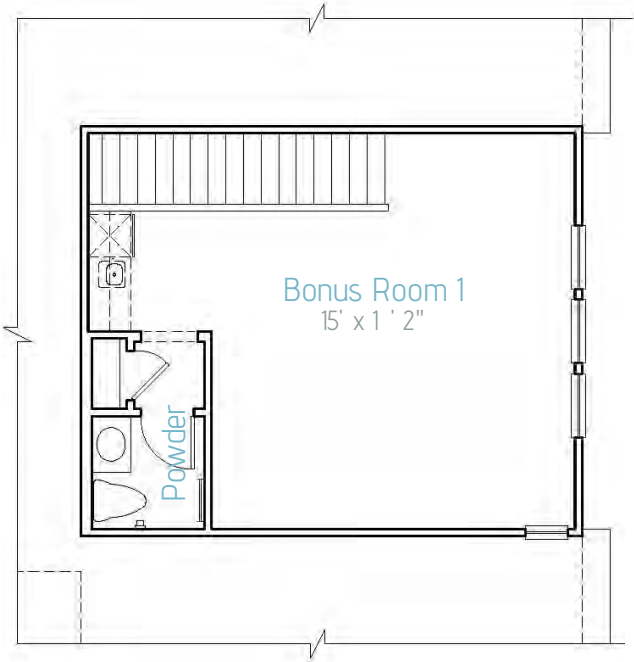

OPT. BATH 4
ONLY AVAILABLE W/
OPT. BONUS ROOM

SCALE: 1/4" = 1'-0"

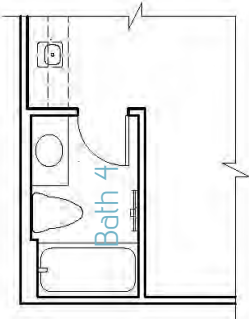

3,233 - 3,488 Sq. Ft.
One Story
4 bed, 3 bath
+ Study/Flex Room

*Bonus Room Options

These drawings are artistic interpretations and may or may not include optional materials and or upgrades to the base home plan.



OXFORD COMMONS



le a n

3496 Sq. Ft.

Orlean





le a n



ORLEANS

First Floor

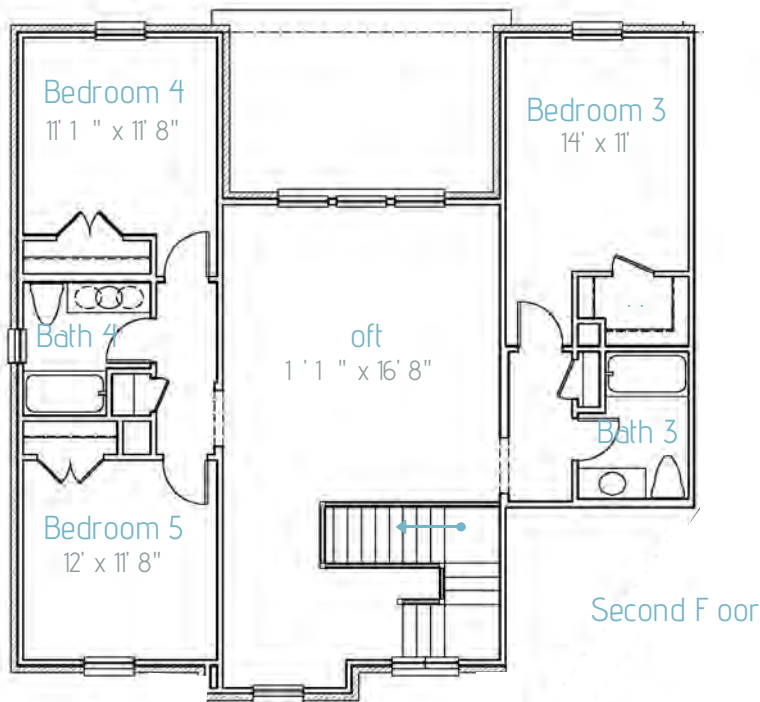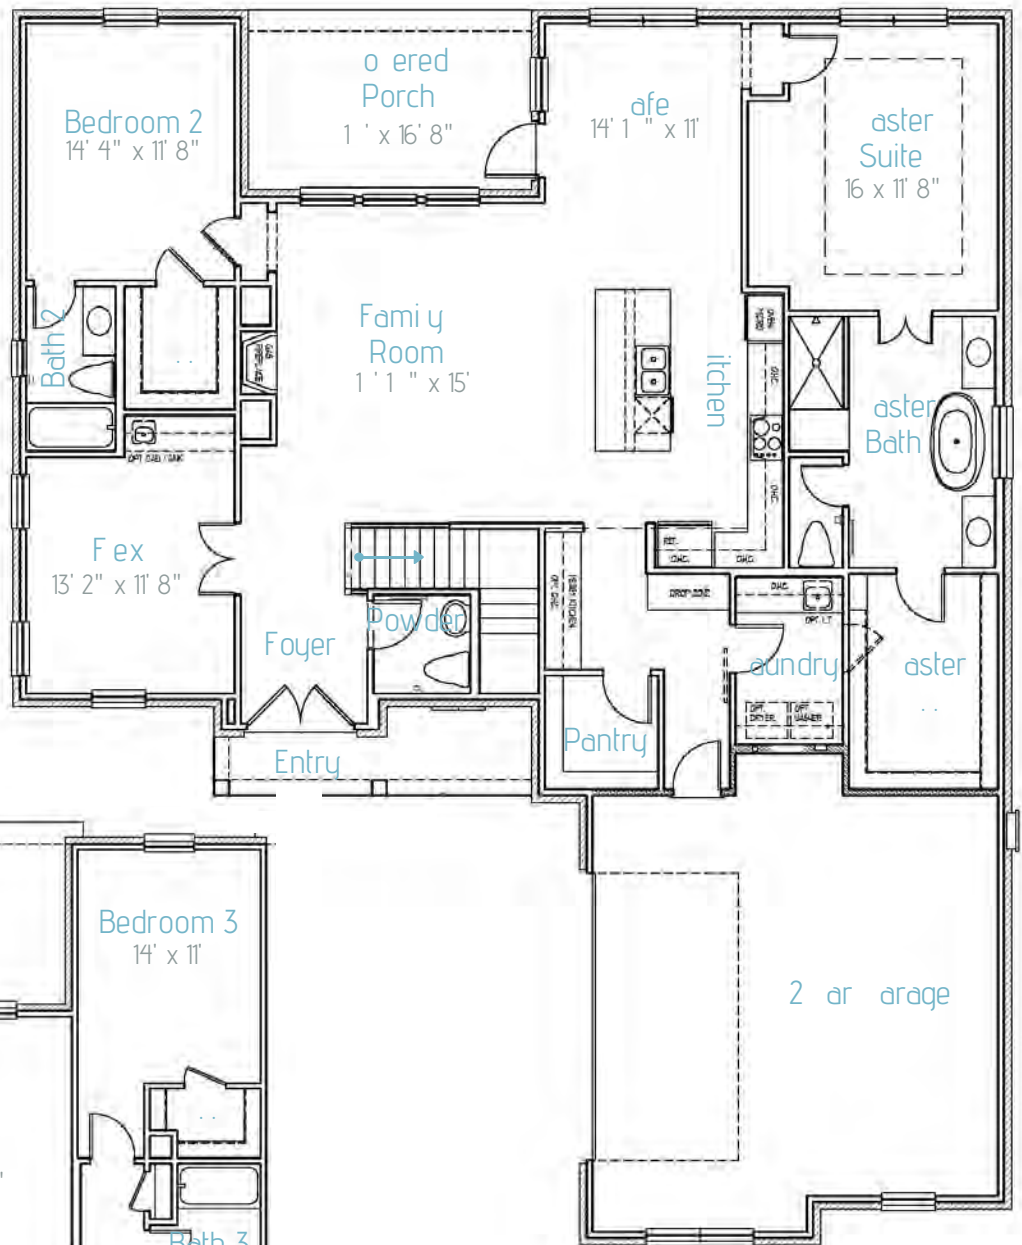

Second Floor

3,496 Sq. Ft.
Two Story
5 bed, 4.5 bath
+ Flex Room/Study
Loft/Amoroom

These drawings are artistic interpretations and may or may not include optional materials and or upgrades to the base home plan.





OXFORD COMMONS




le a n



le a n

er alle

VERSAILLES

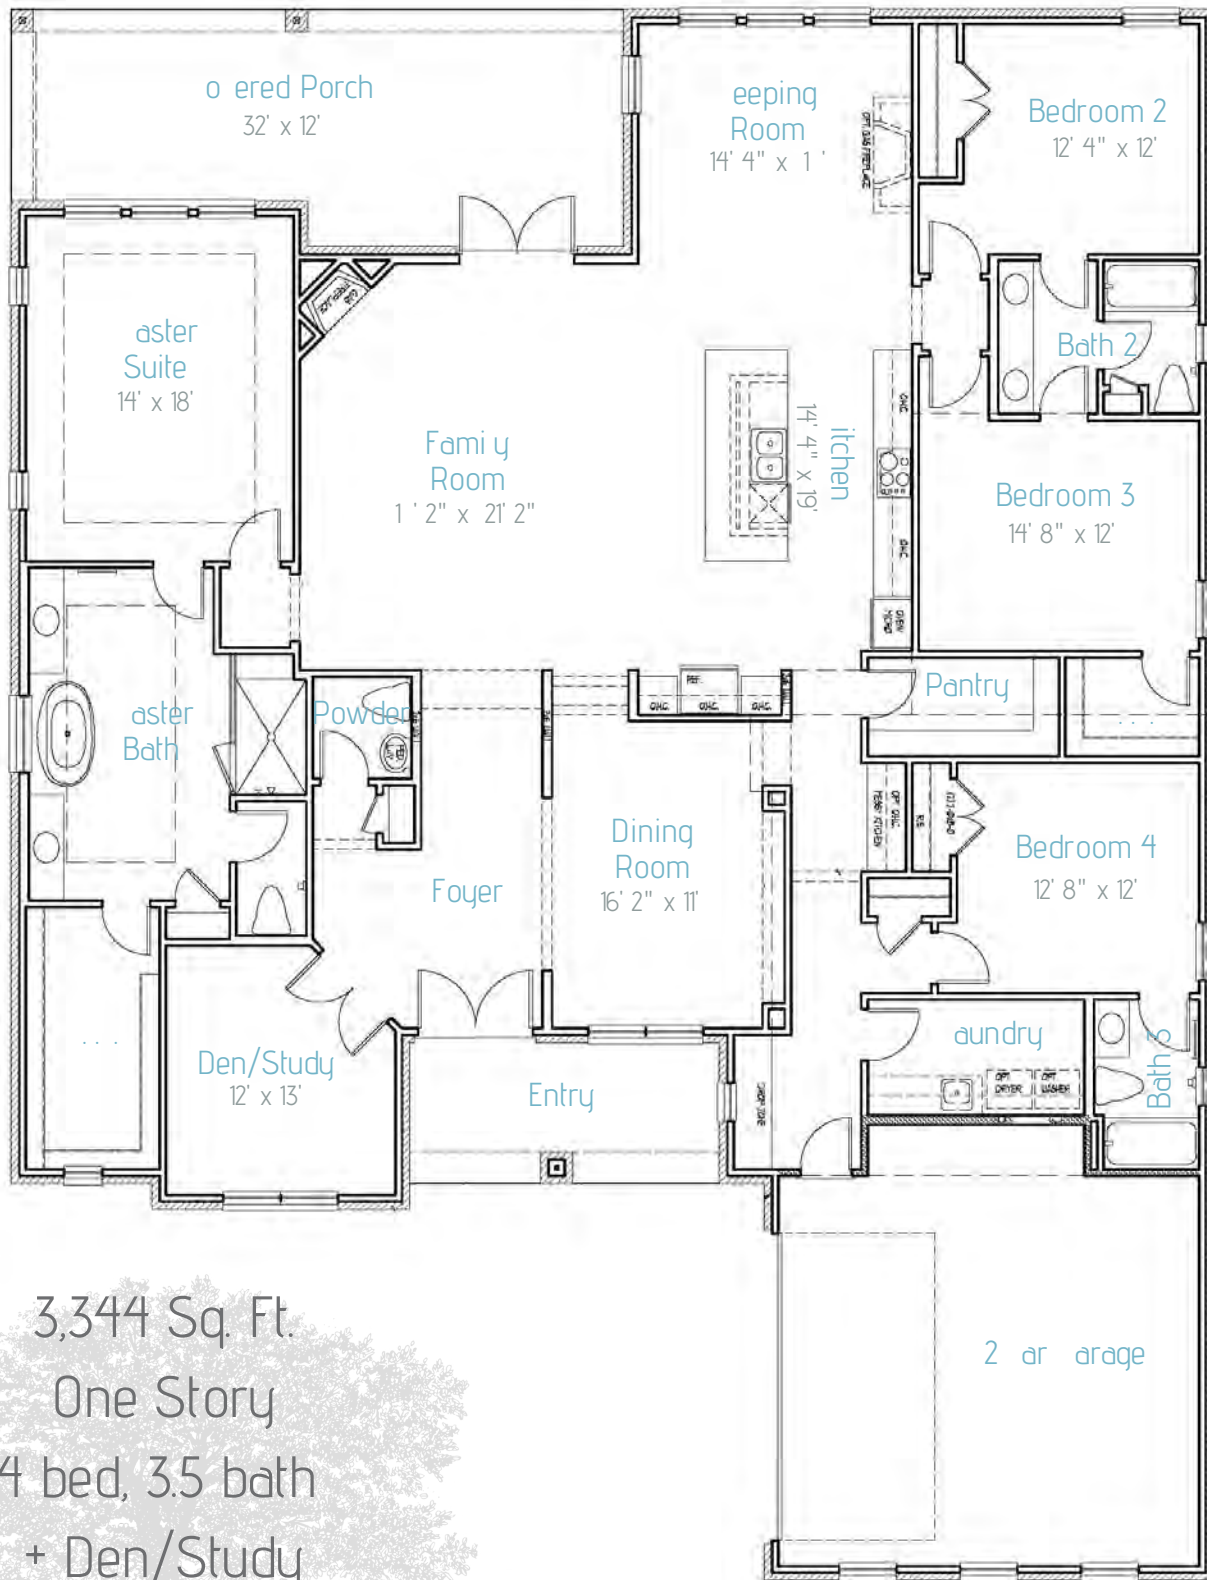

3,344 Sq. Ft.

One Story

4 bed, 3.5 bath

+ Den/Study

*Bonus Room Options

These drawings are artistic interpretations and may or may not include optional materials and or upgrades to the base home plan.

www.theoxfordcommons.com

112 Mulberry Lane, Oxford MS 38655

Phone: 662-236-0060





OXFORD COMMONS



le a n
nu







le a n
nu

er alle

1

VERSAILLES II

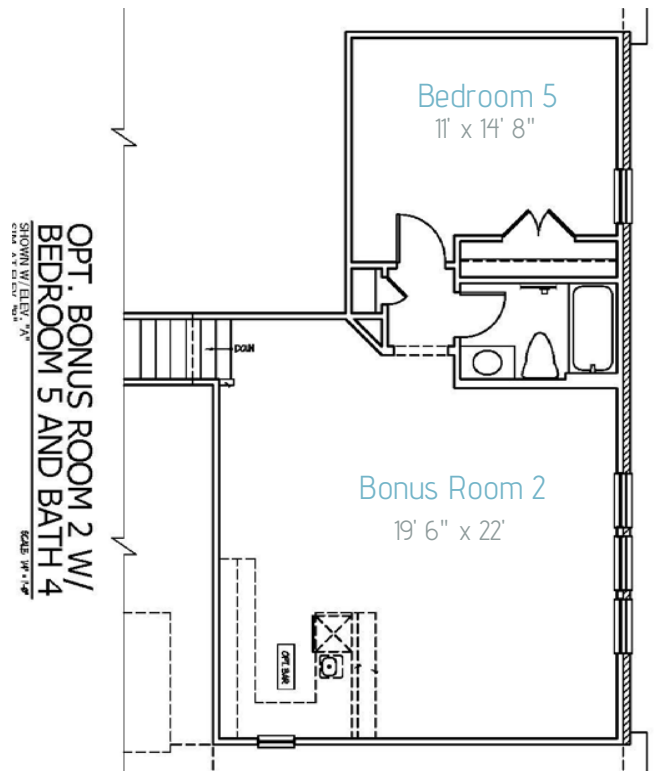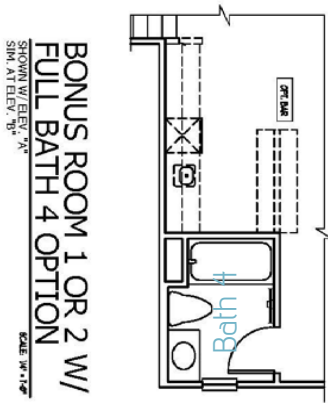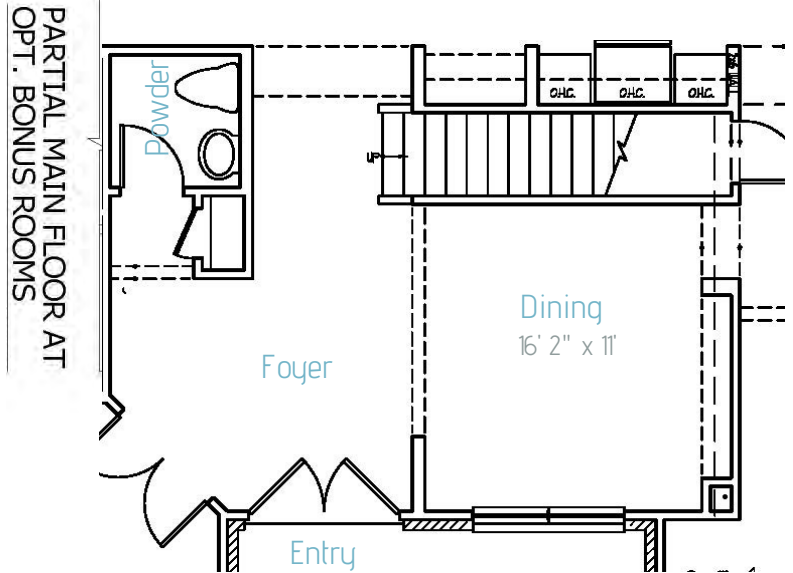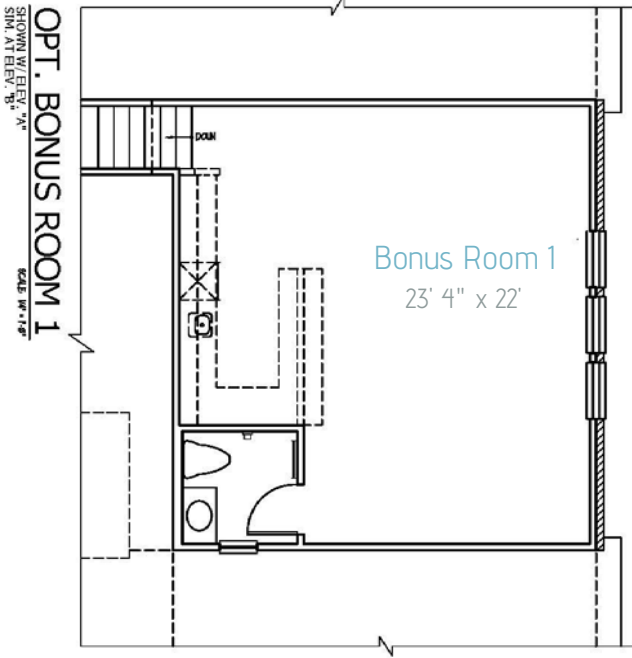

3,898 - 4,159 Sq. Ft.

One Story

4 bed, 3.5 bath

+ Den/Study

*Bonus Room Options

These drawings are artistic interpretations and may or may not include optional materials and or upgrades to the base home plan.

